


THE 32nd ANNUAL ORGANIZATION OF BLACK AIRLINE PILOTS CONVENTION

AUGUST 12 - 16, 2008
DORAL GOLF RESORT & SPA
LEGENDS BALLROOMS 1 - 6

LEGENDS
FORMAL GARDEN
EXHIBITOR LOUNGE
THURSDAY ONLY



RAISING HORIZONS 8

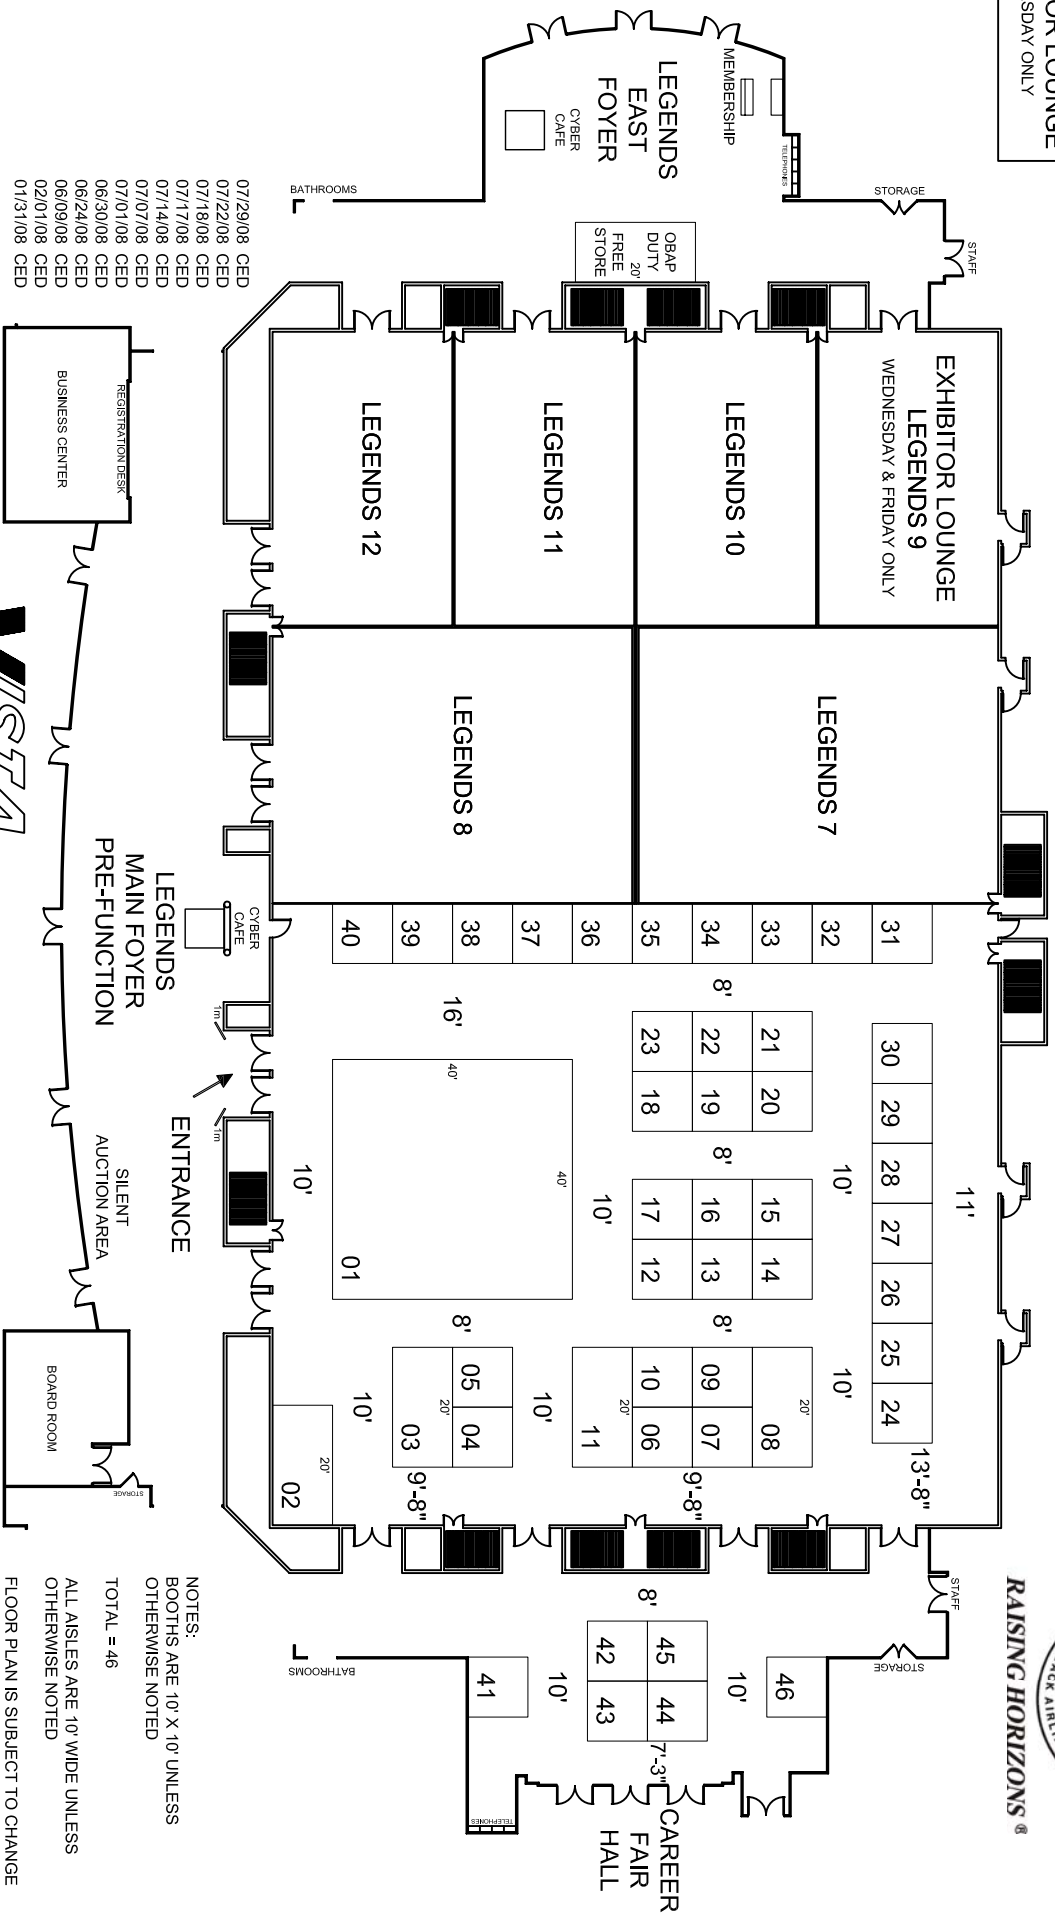

- 07/29/08 CED
- 07/22/08 CED
- 07/18/08 CED
- 07/17/08 CED
- 07/14/08 CED
- 07/07/08 CED
- 07/01/08 CED
- 06/30/08 CED
- 06/24/08 CED
- 06/09/08 CED
- 02/01/08 CED
- 01/31/08 CED

NOTES:
BOOTHS ARE 10' X 10' UNLESS OTHERWISE NOTED
TOTAL = 46
ALL AISLES ARE 10' WIDE UNLESS OTHERWISE NOTED
FLOOR PLAN IS SUBJECT TO CHANGE UPON FIRE MARSHALL'S APPROVAL.
SCALE: 1/32" = 1'

VISTA
S O U T H
CONVENTION SERVICES
11098 BISCAYNE BLVD, SUITE 305
MIAMI, FL 33161
(305) 673 1123 FAX (305) 673 8713